


2.3

HT

m²


DUPLEX 2.4
totaal 150m²

104.84m²

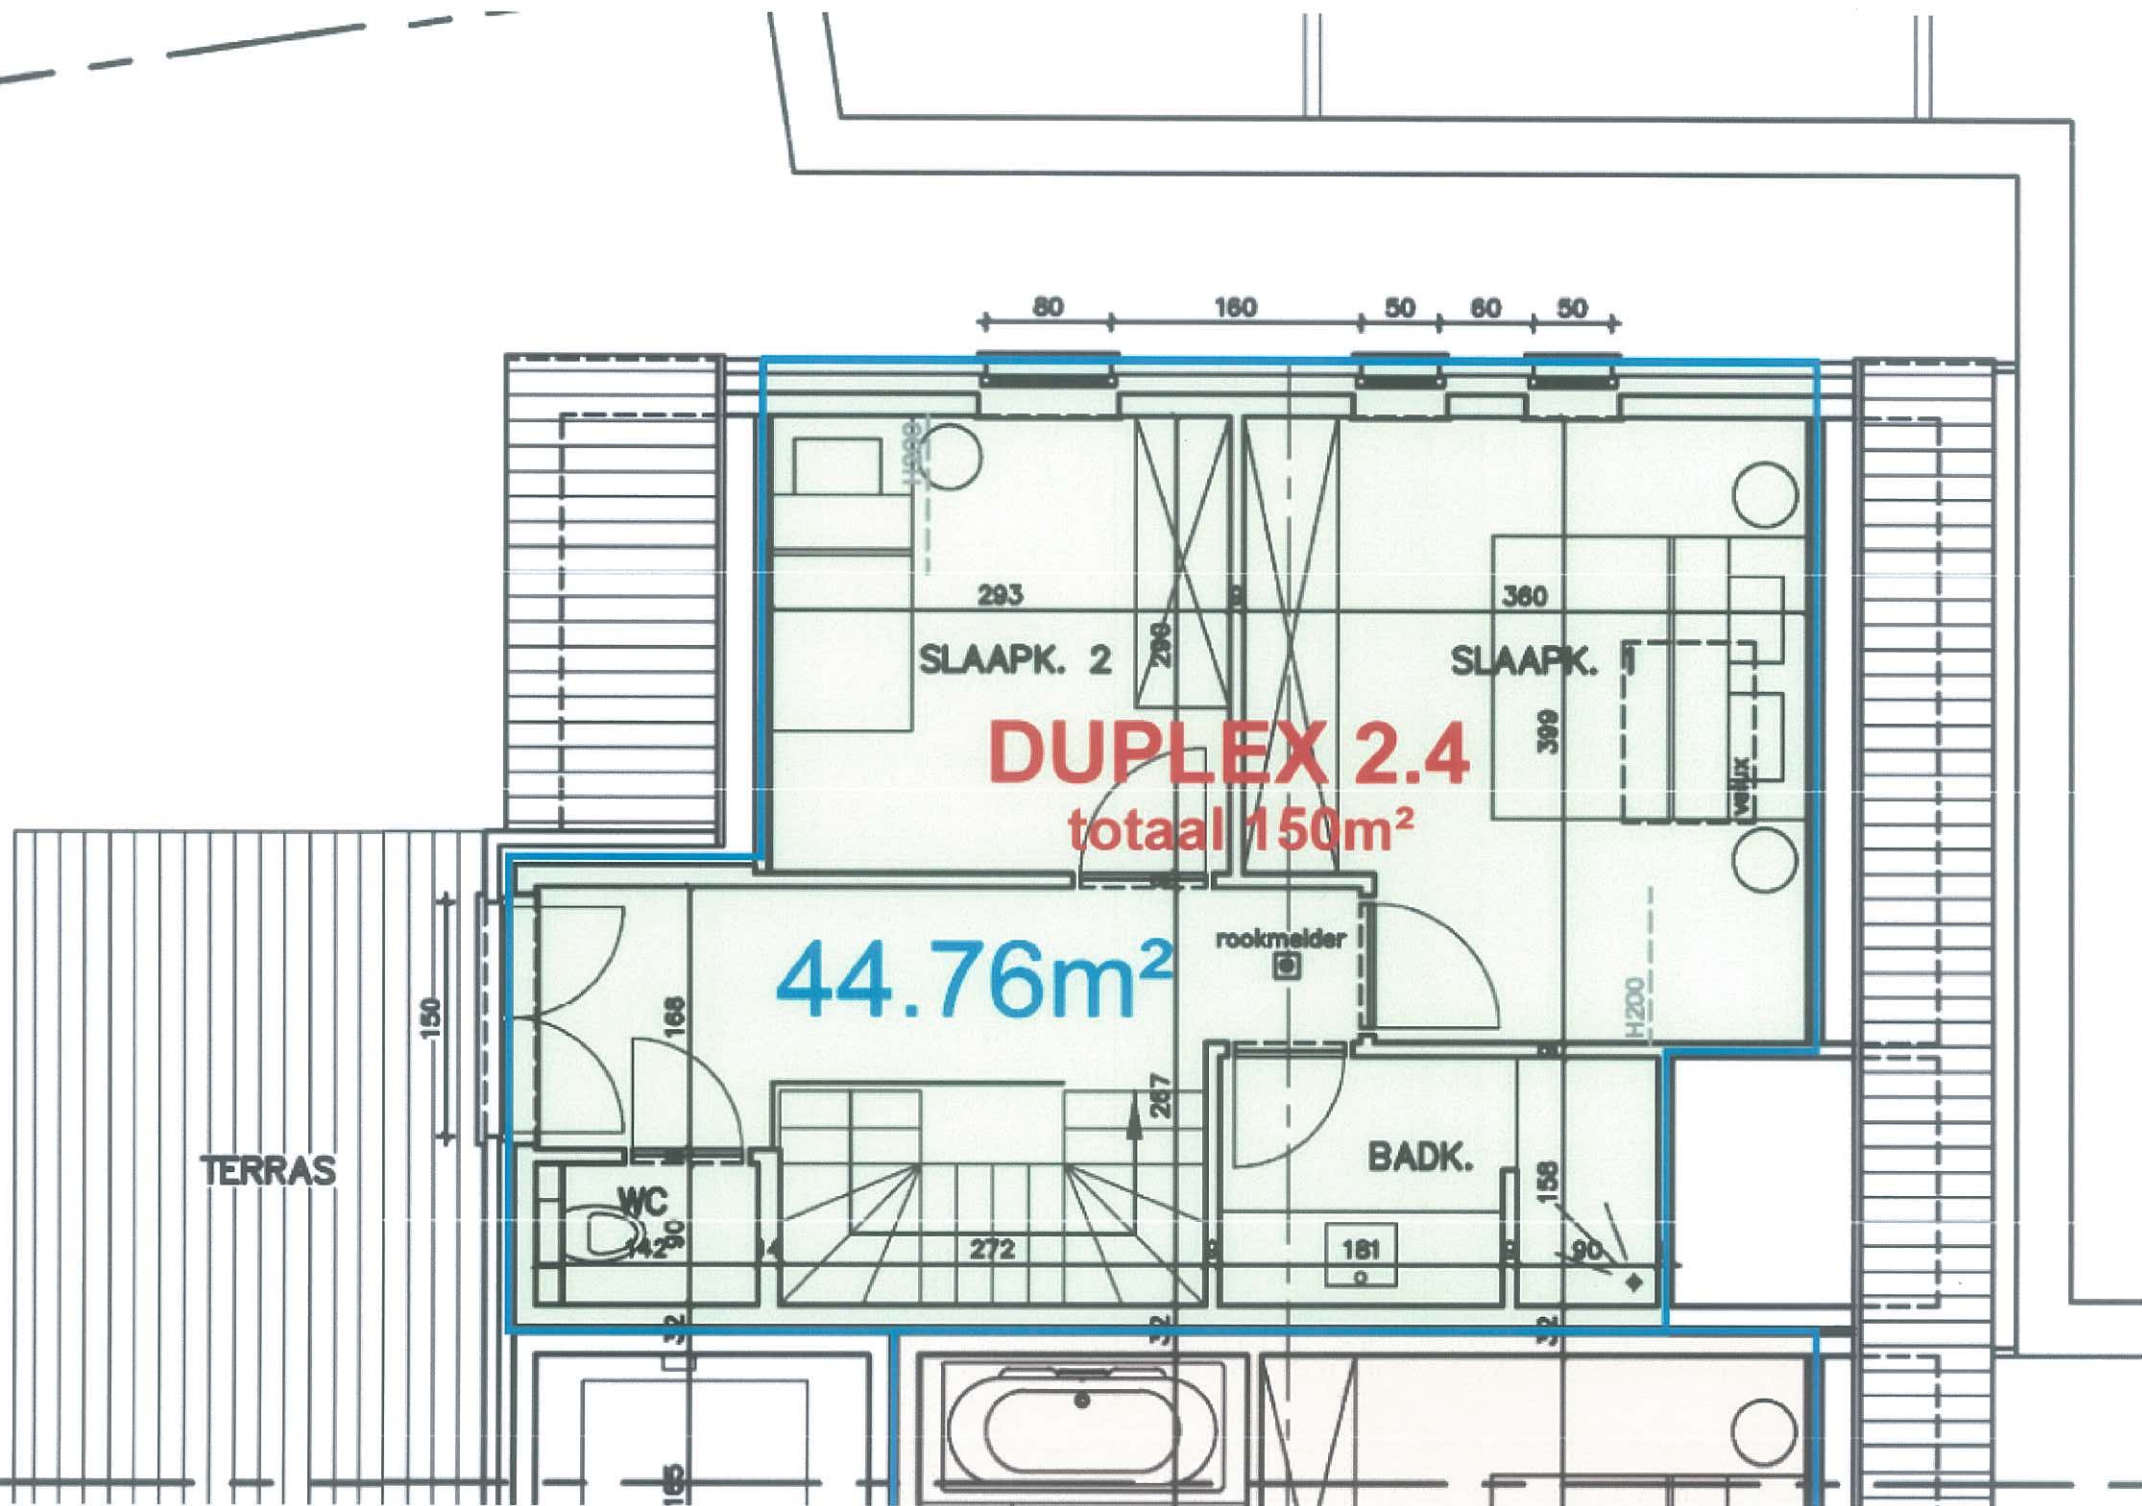

DUPLEX 2.4
totaal 150m²

44.76m²

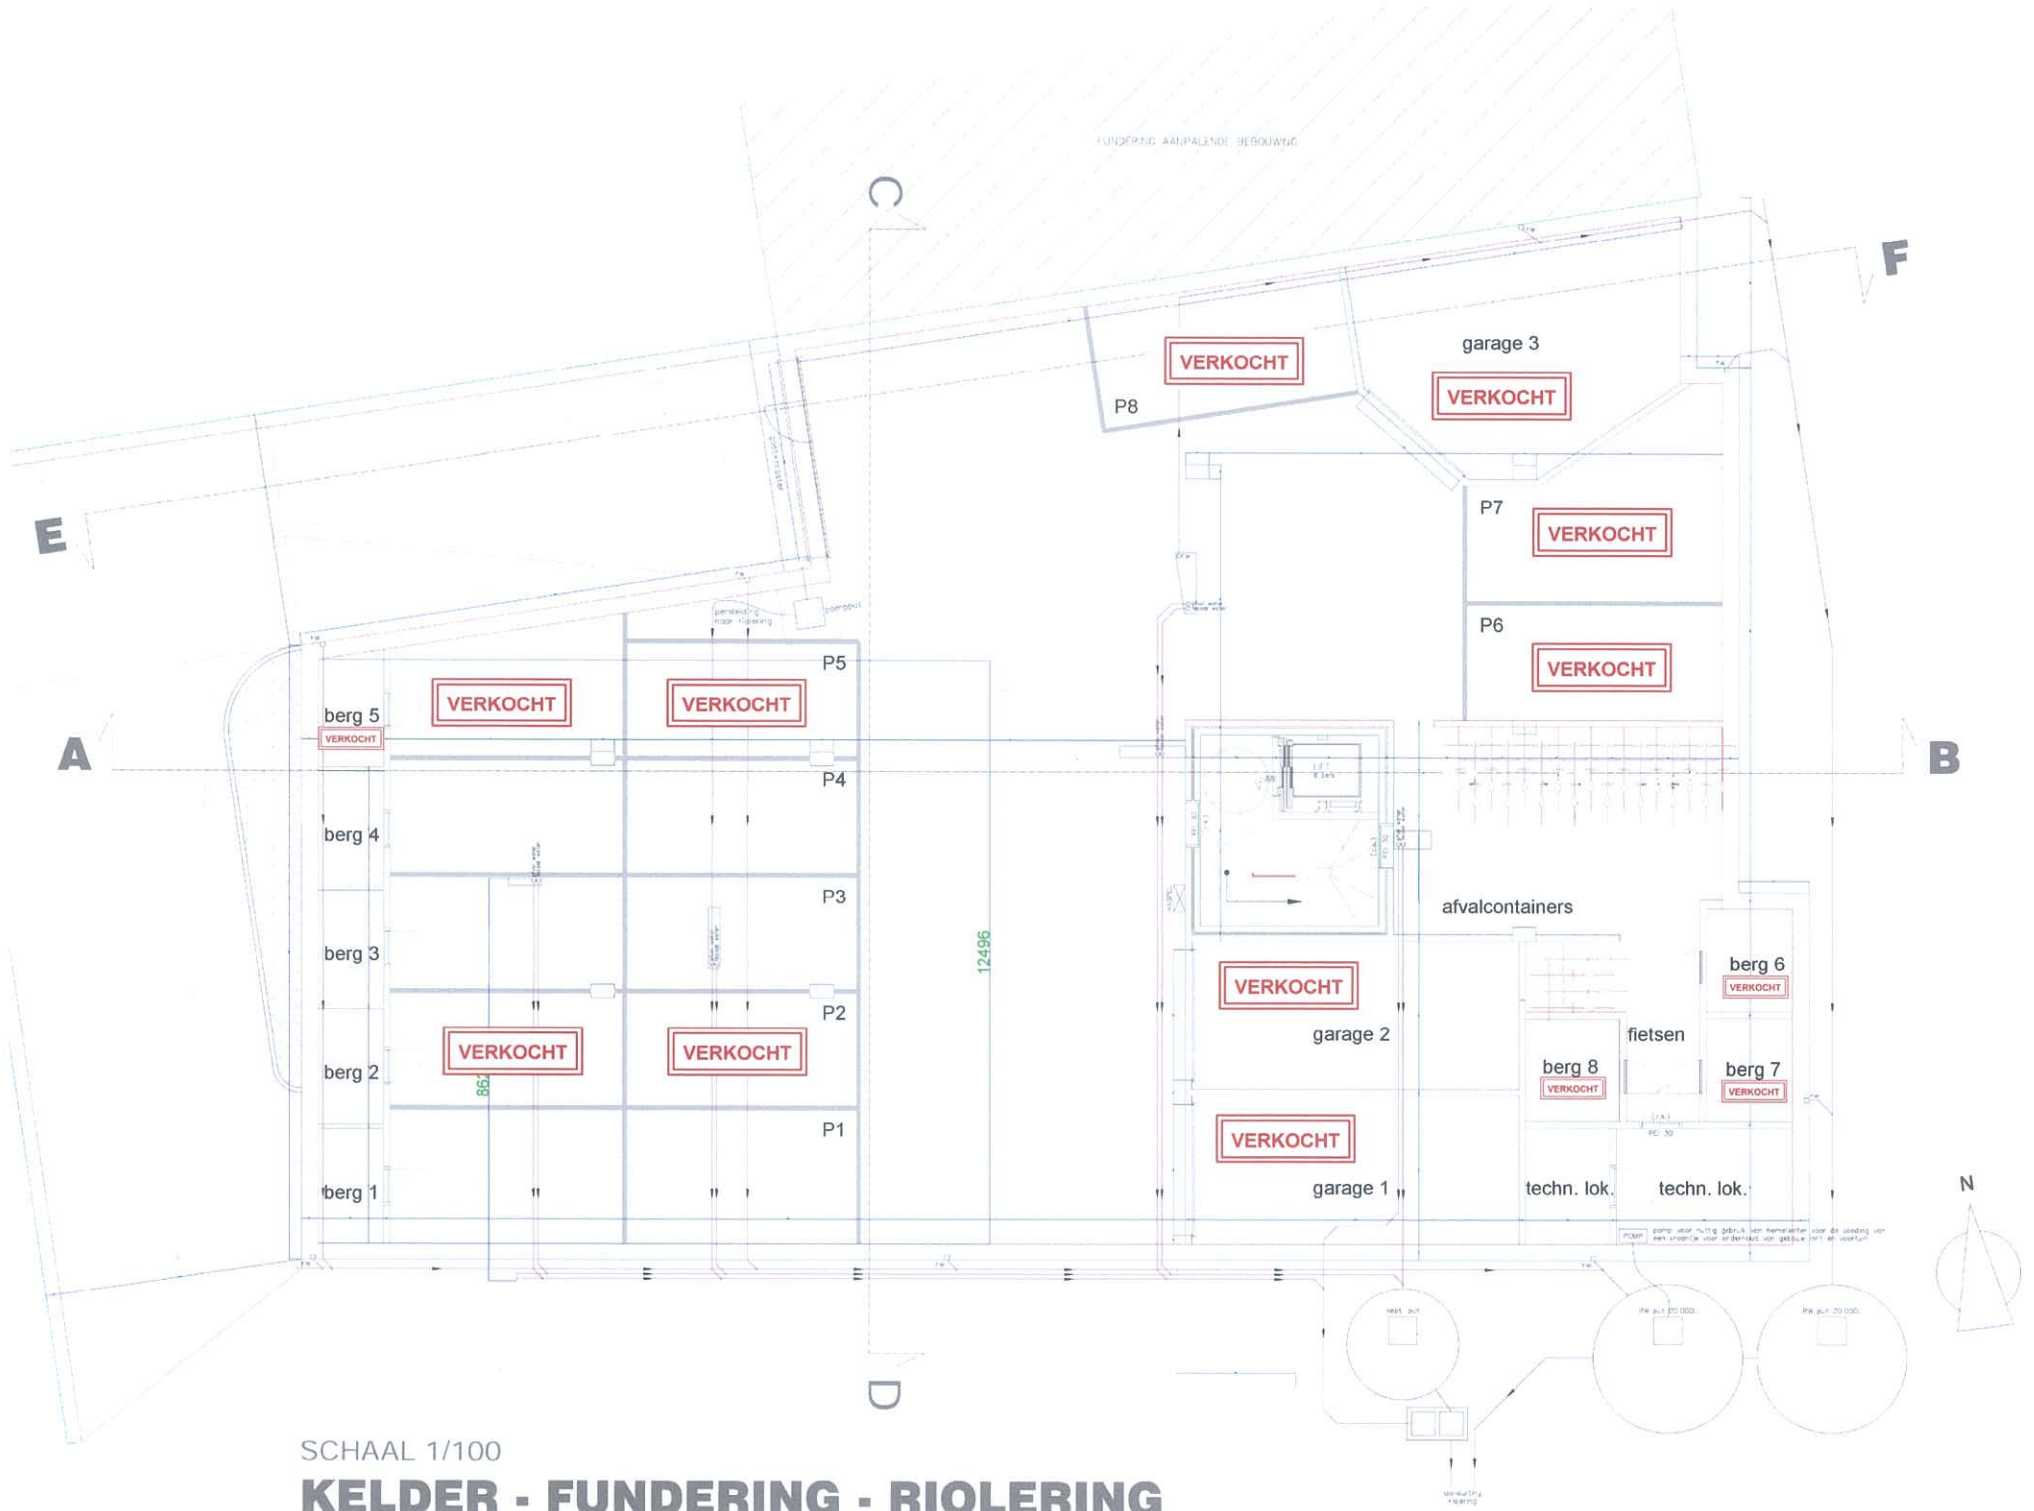

SCHAAL 1/100

KELDER - FUNDERING - RIOLERING